

8 January 2024

ADDENDUM # 3

VENTURA HARBOR VILLAGE 1559 and 1583 Spinnaker Drive Restroom Enhancements

The following clarifies and/or modifies the requirements of the project as shown in the bid documents:

1. Please sign this addendum and return with your bid.
2. Please see attached Plumbing Surveys of 1583 and 1559 Spinnaker. Contractor to verify the condition of the site and all underground utilities as required, at his own expense.


Attachments:


1. Mike Cochran plumbing surveys dated 9.21.23

END OF ADDENDUM

Please acknowledge receipt of this Addendum 03 by signing below and including this page with your bid packet.


1583 Spinnaker Drive: Mike Cochran plumbing survey

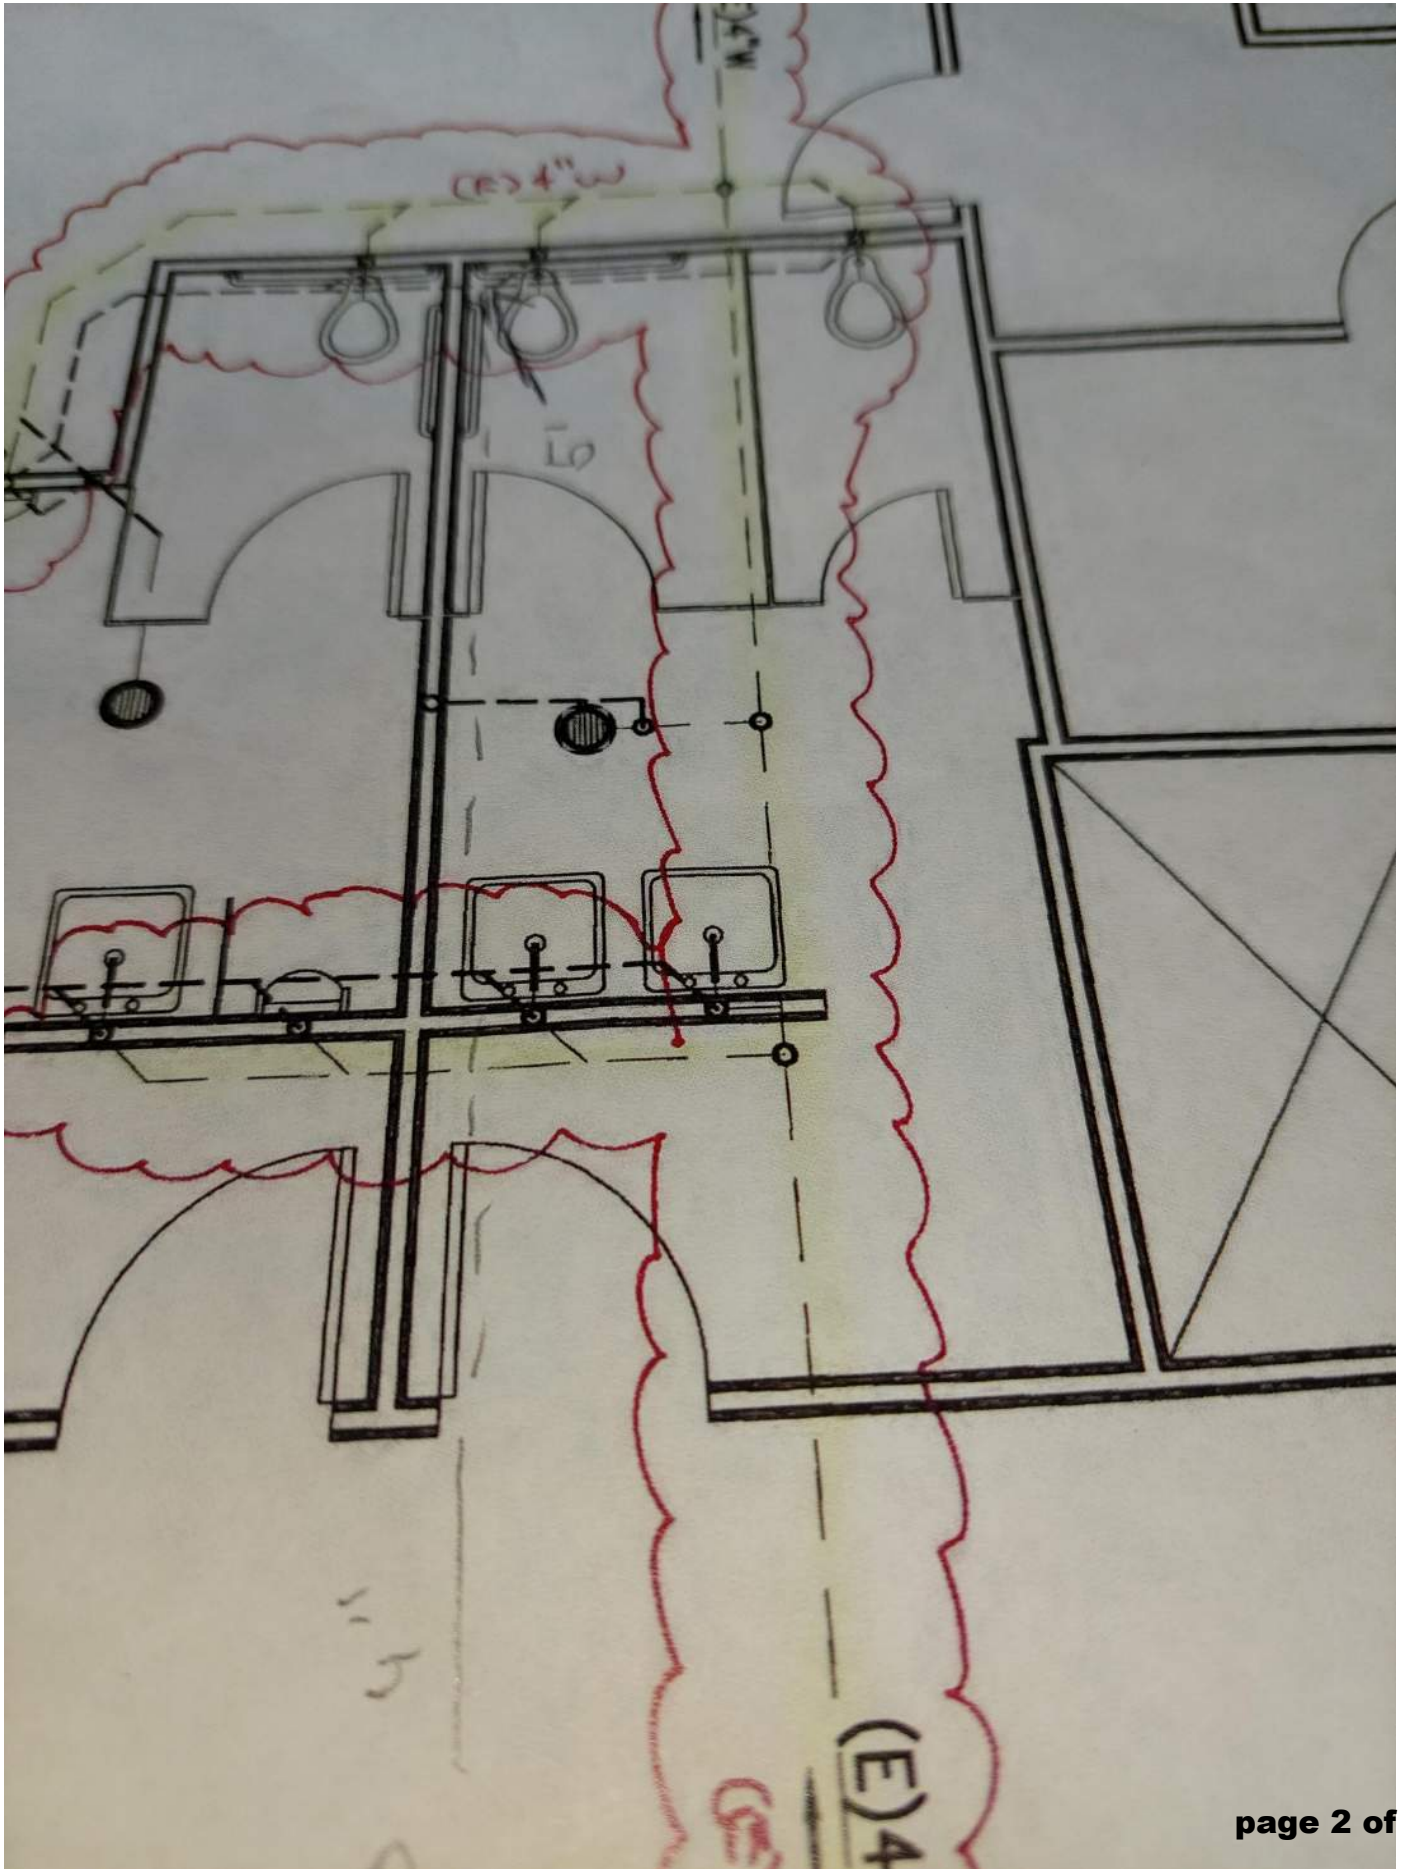

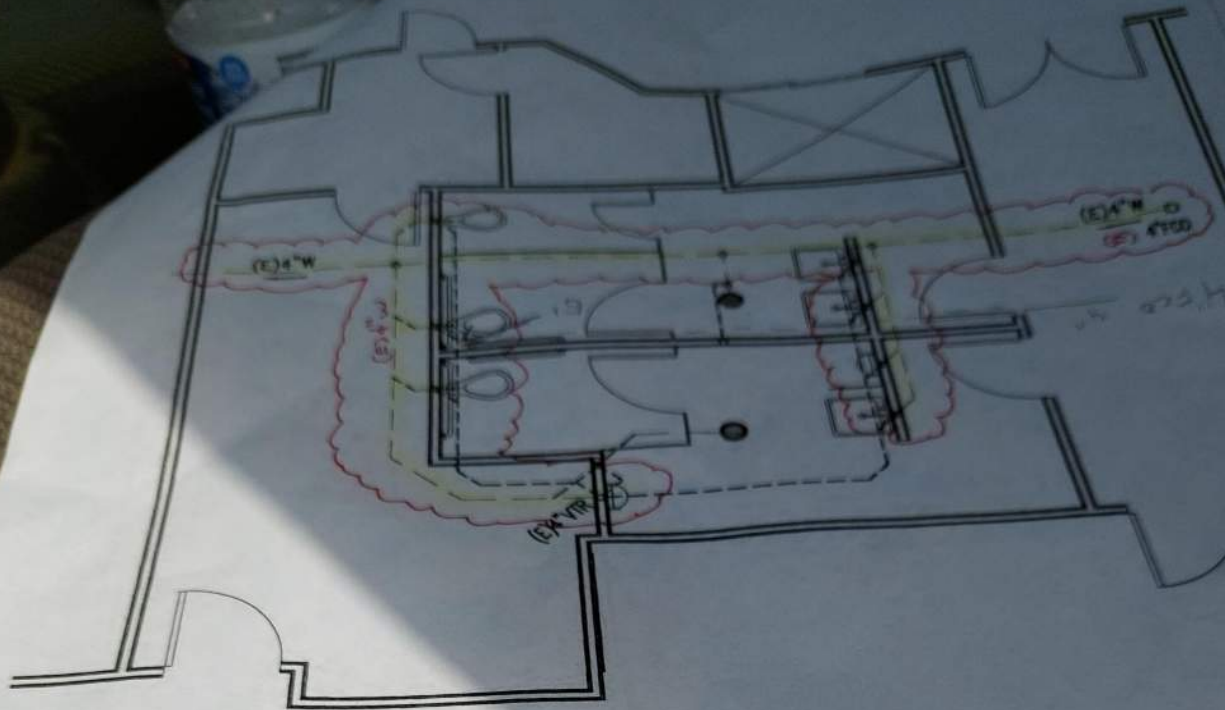

1583 - PLUMBING DEMO FIRST FLOOR PLAN

SCALE

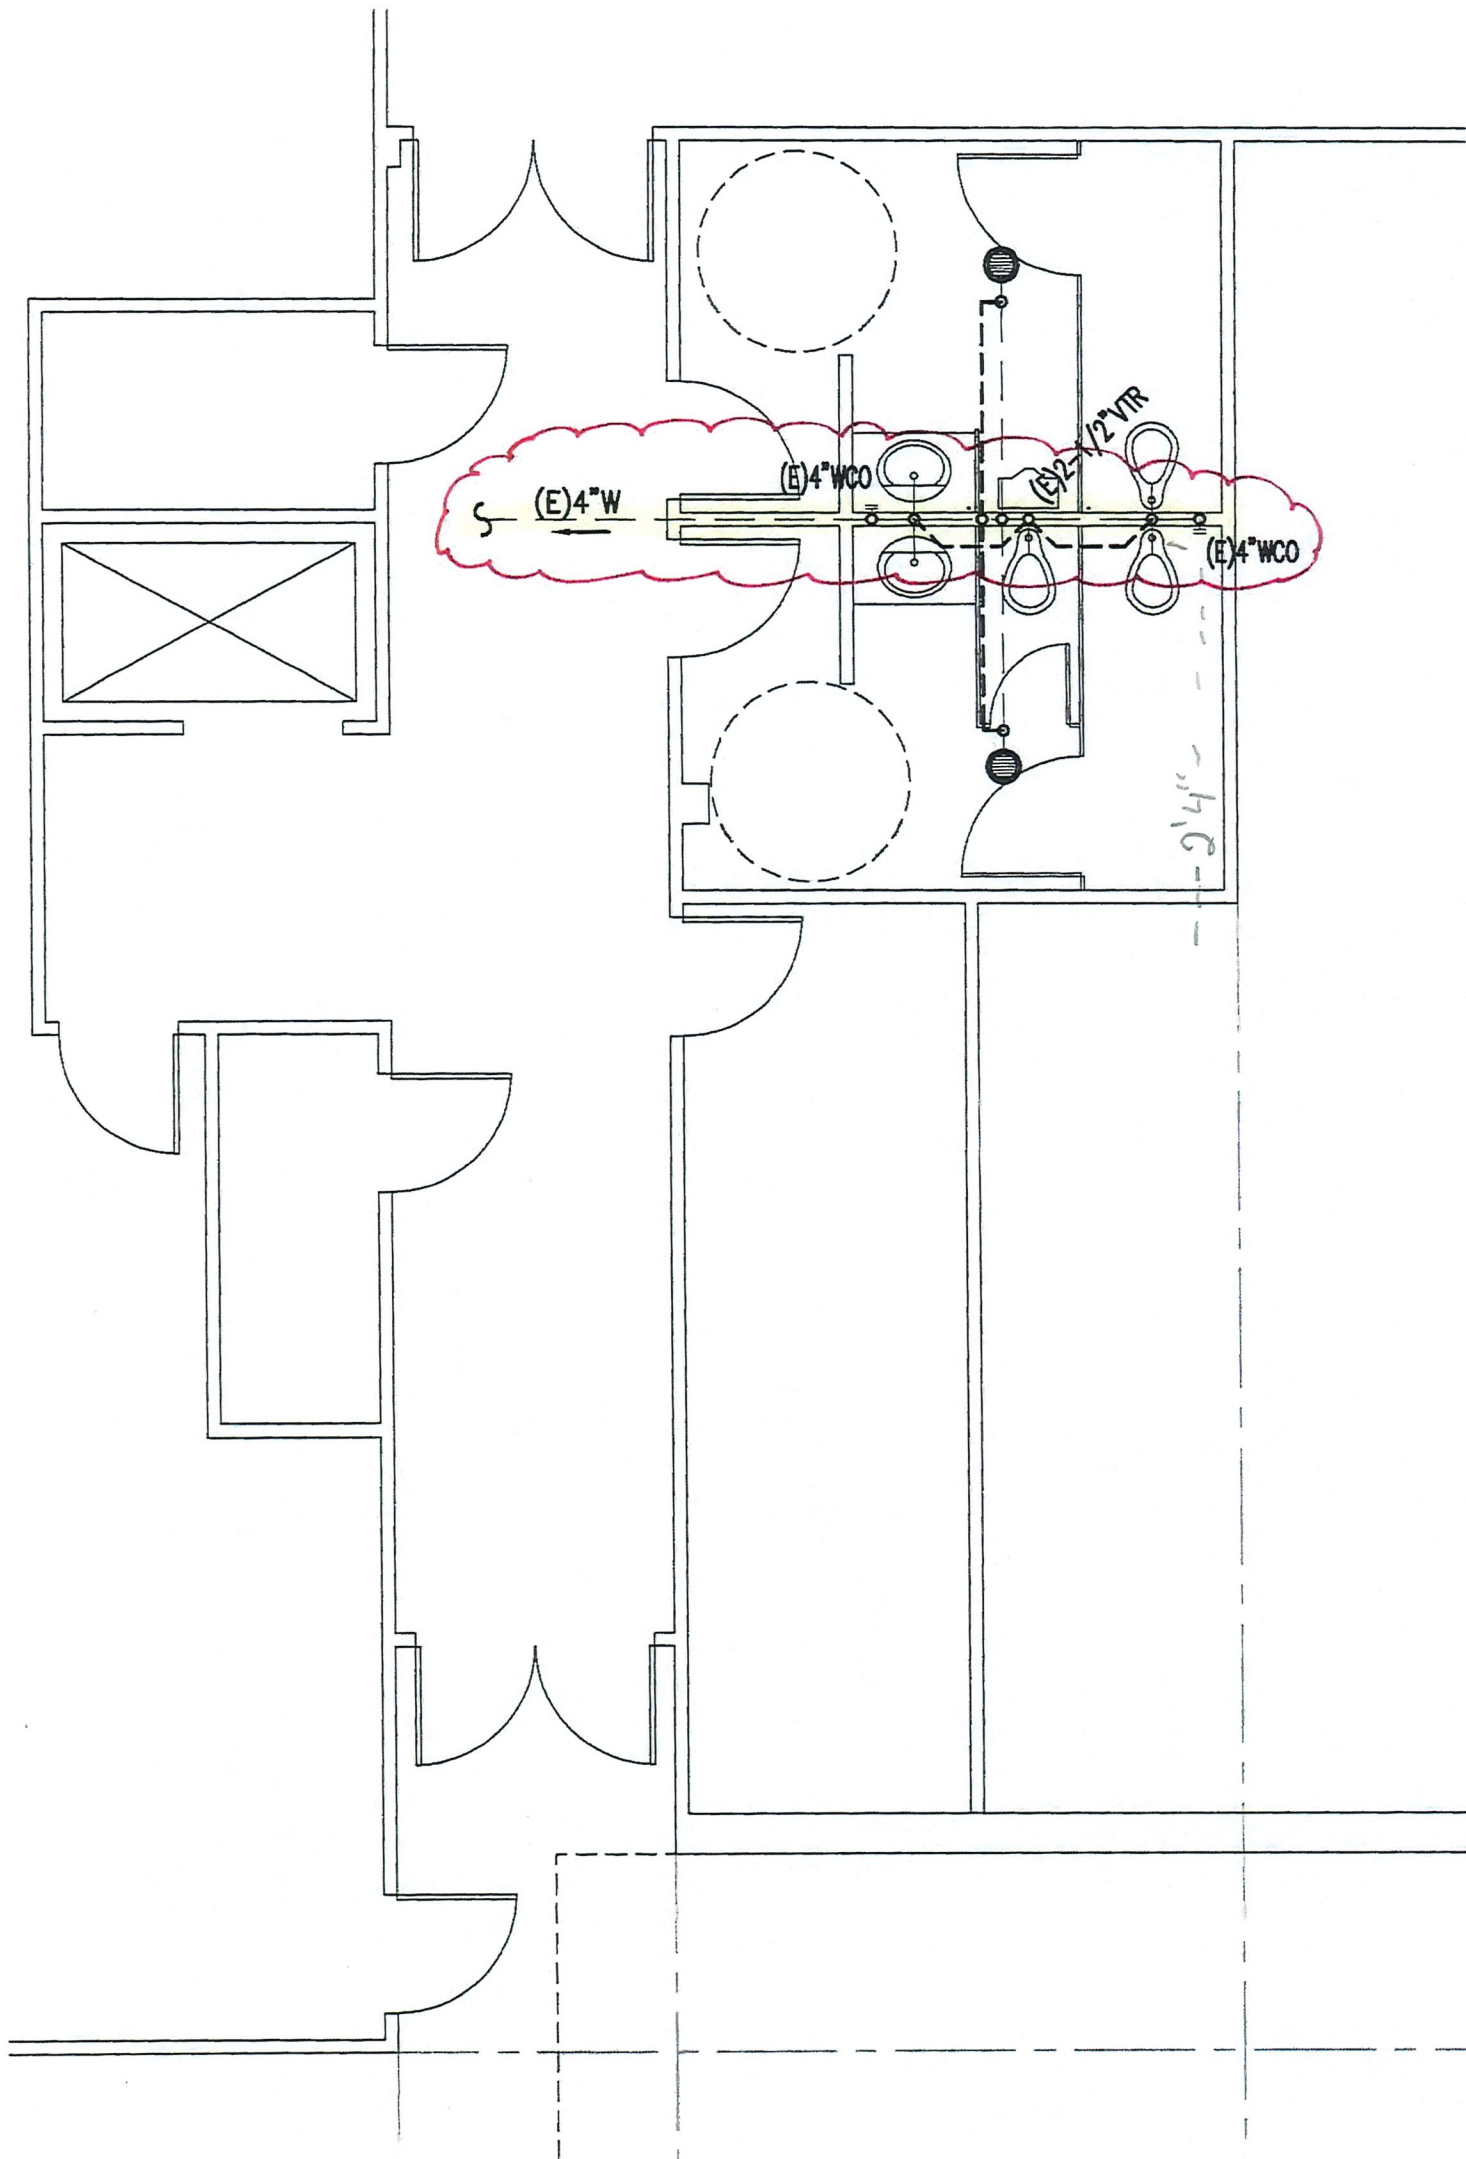

1559 - PLUMBING DEMO 1ST FLOOR PLAN

22324-P1.01

SCALE: 1/4" = 1'-0"

Mike Cochraw
9.21.23.