
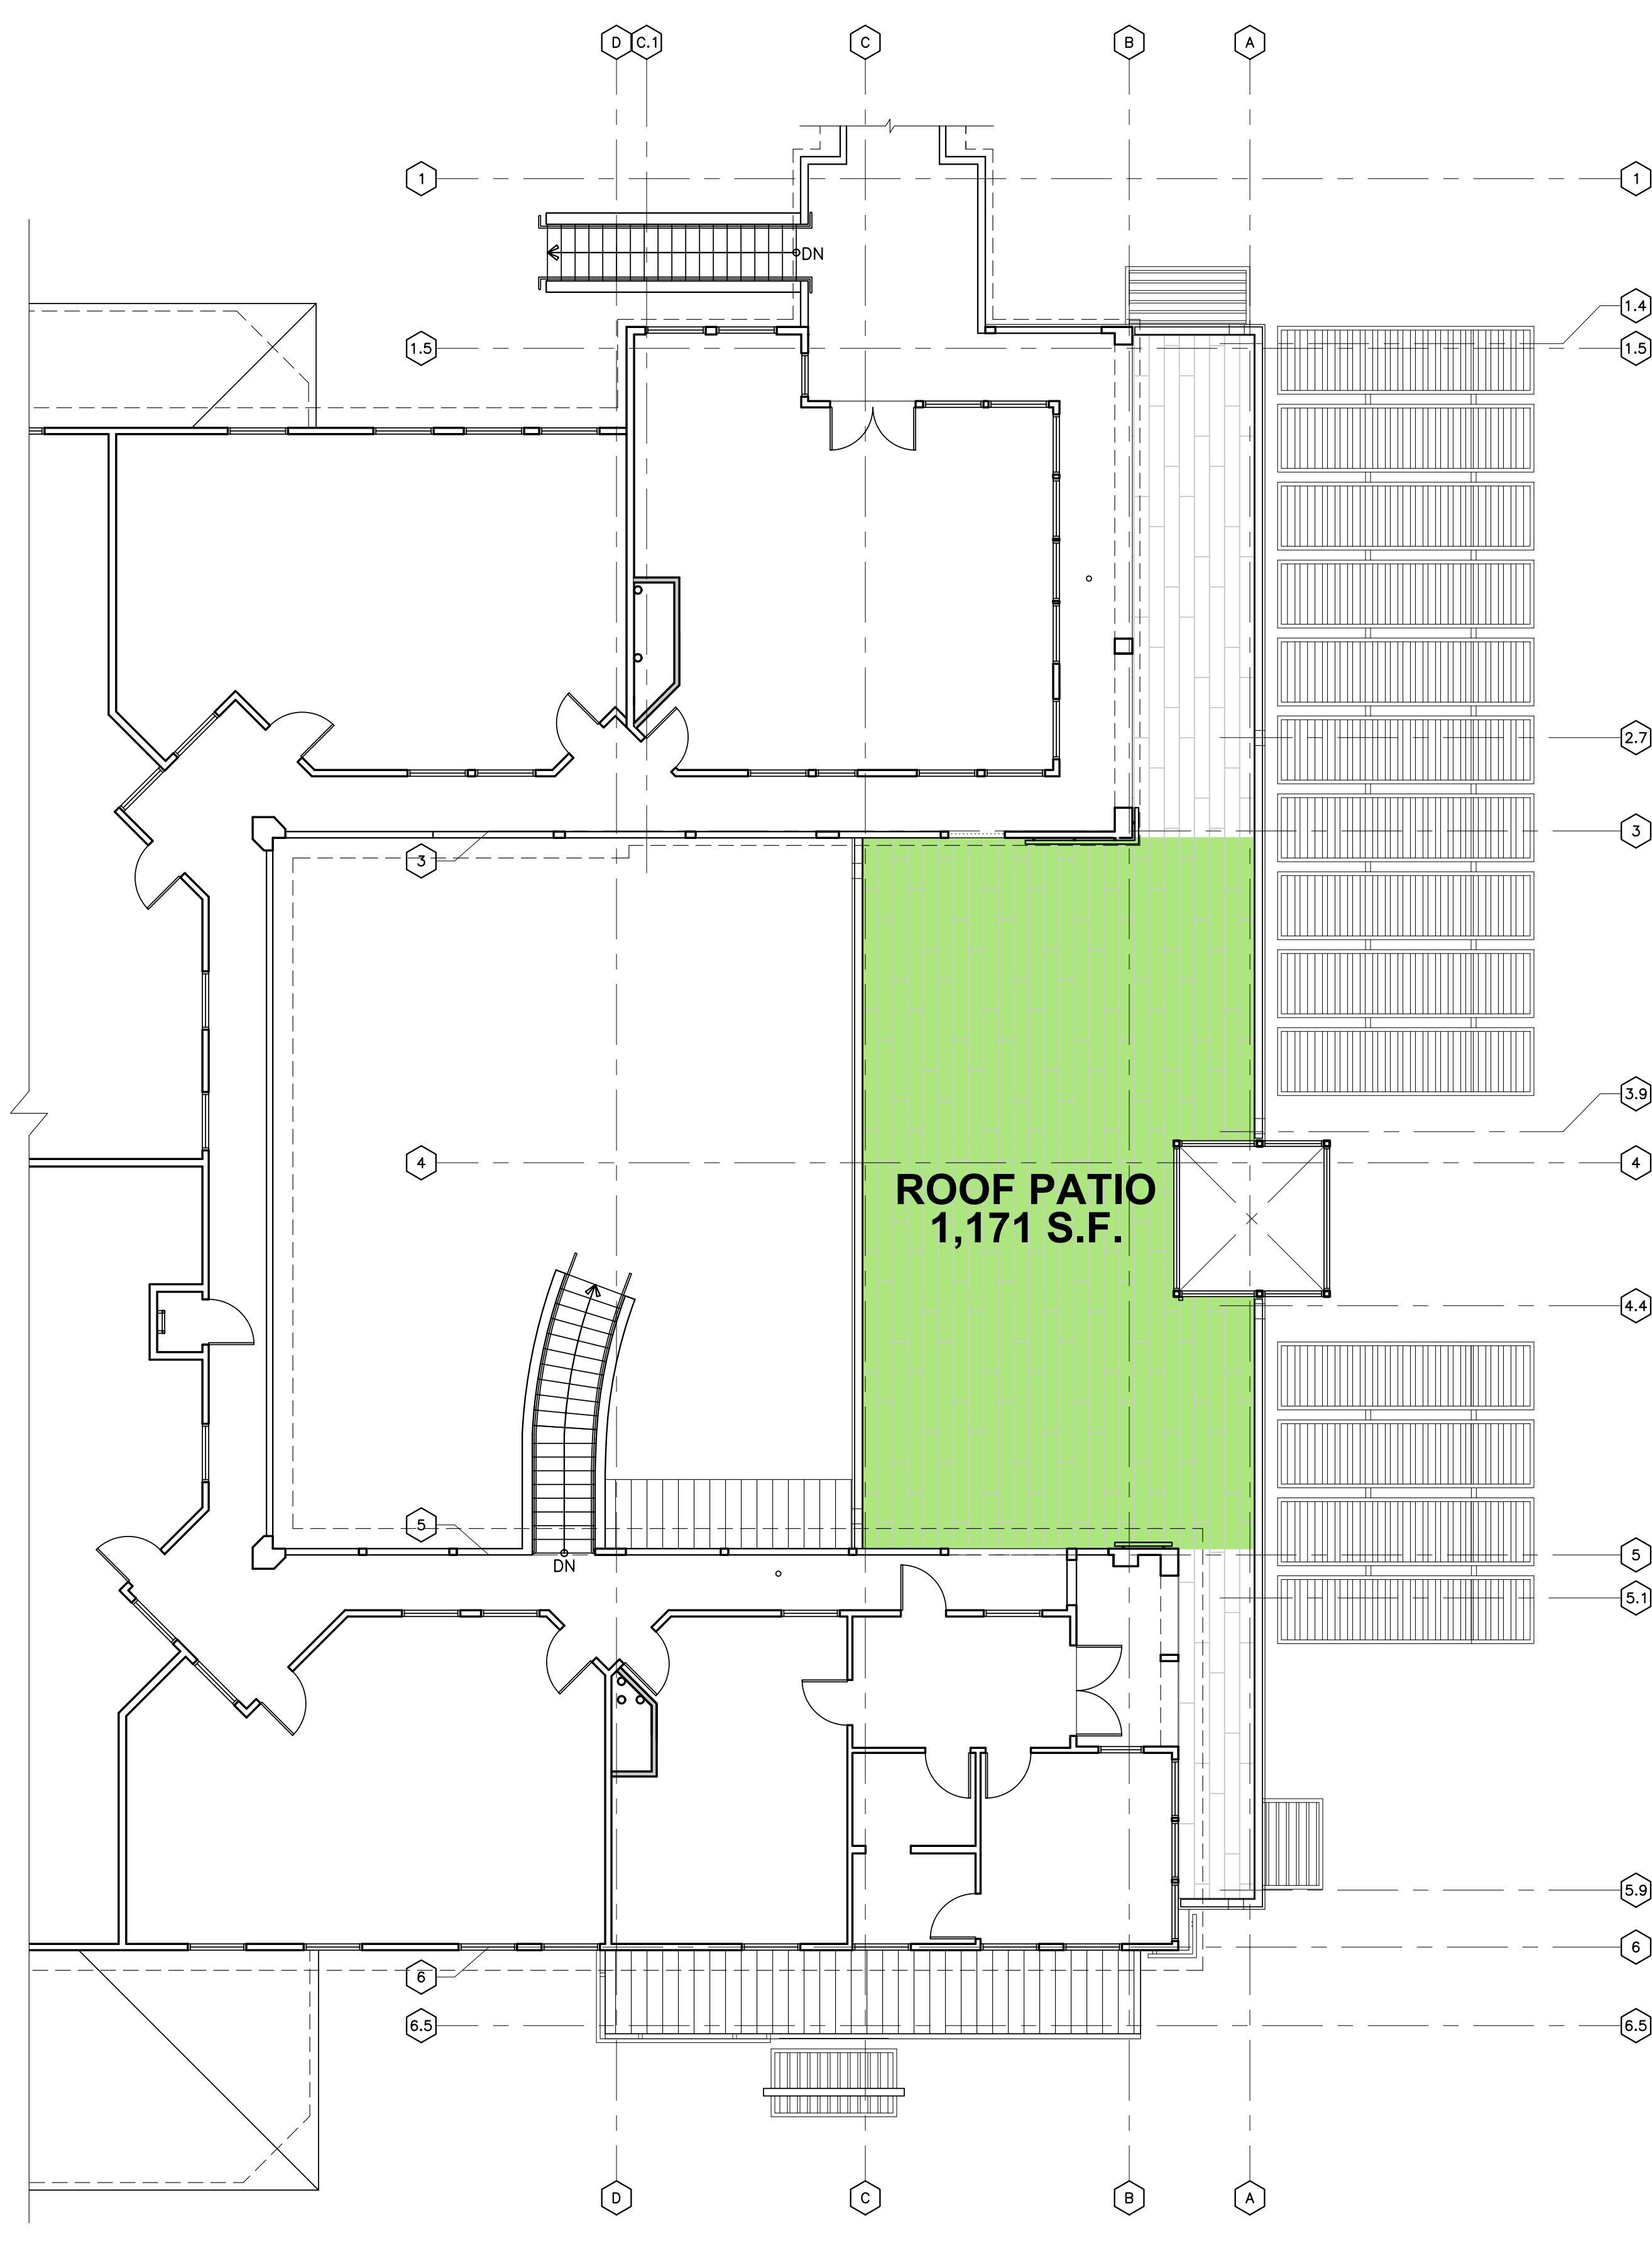
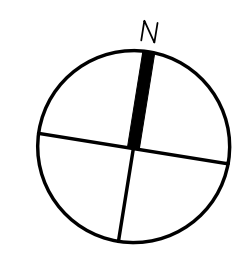




FIRST FLOOR PLAN - SUITE AREAS

SCALE 1/8" = 1'-0"

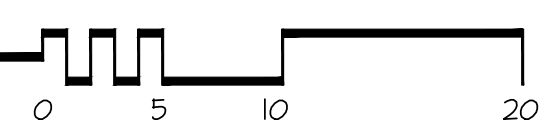

SECOND FLOOR PLAN - ROOF PATIO AREA

SCALE 1/8" = 1'-0"

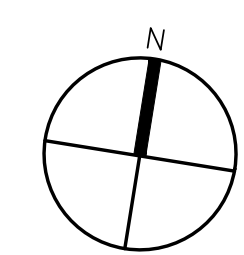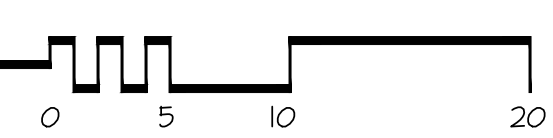

**VHV BUILDING REMODEL - SUITE AREAS**  
 1575 SPINNAKER DRIVE, VENTURA, CA.

MARCH 18, 2026

**RASMUSSEN & ASSOCIATES**  
 Architecture  
 Planning  
 Interiors

21 S. CALIFORNIA STREET  
 VENTURA, CA 93001  
 VOICE: (805) 648-1234  
 CONTACT: JANE COLLETTE  
 JCOLLETTE@RA-Arch.com

DWG: P:\WORK\1575 RESTAURANT\1575\1575.DWG, DATE: 03/18/2026, TIME: 12:28 PM