


PLOTTED: 8/30/2024 1:51:58 PM

FILE PATH & NAME: P:\060637 WHV 1575 Restaurant\DRAWINGS\DESIGN PHASE\PLANNING SUBMITTALS\1575 Restaurant_2A with roof deck for Planning_3.21.24.rvt

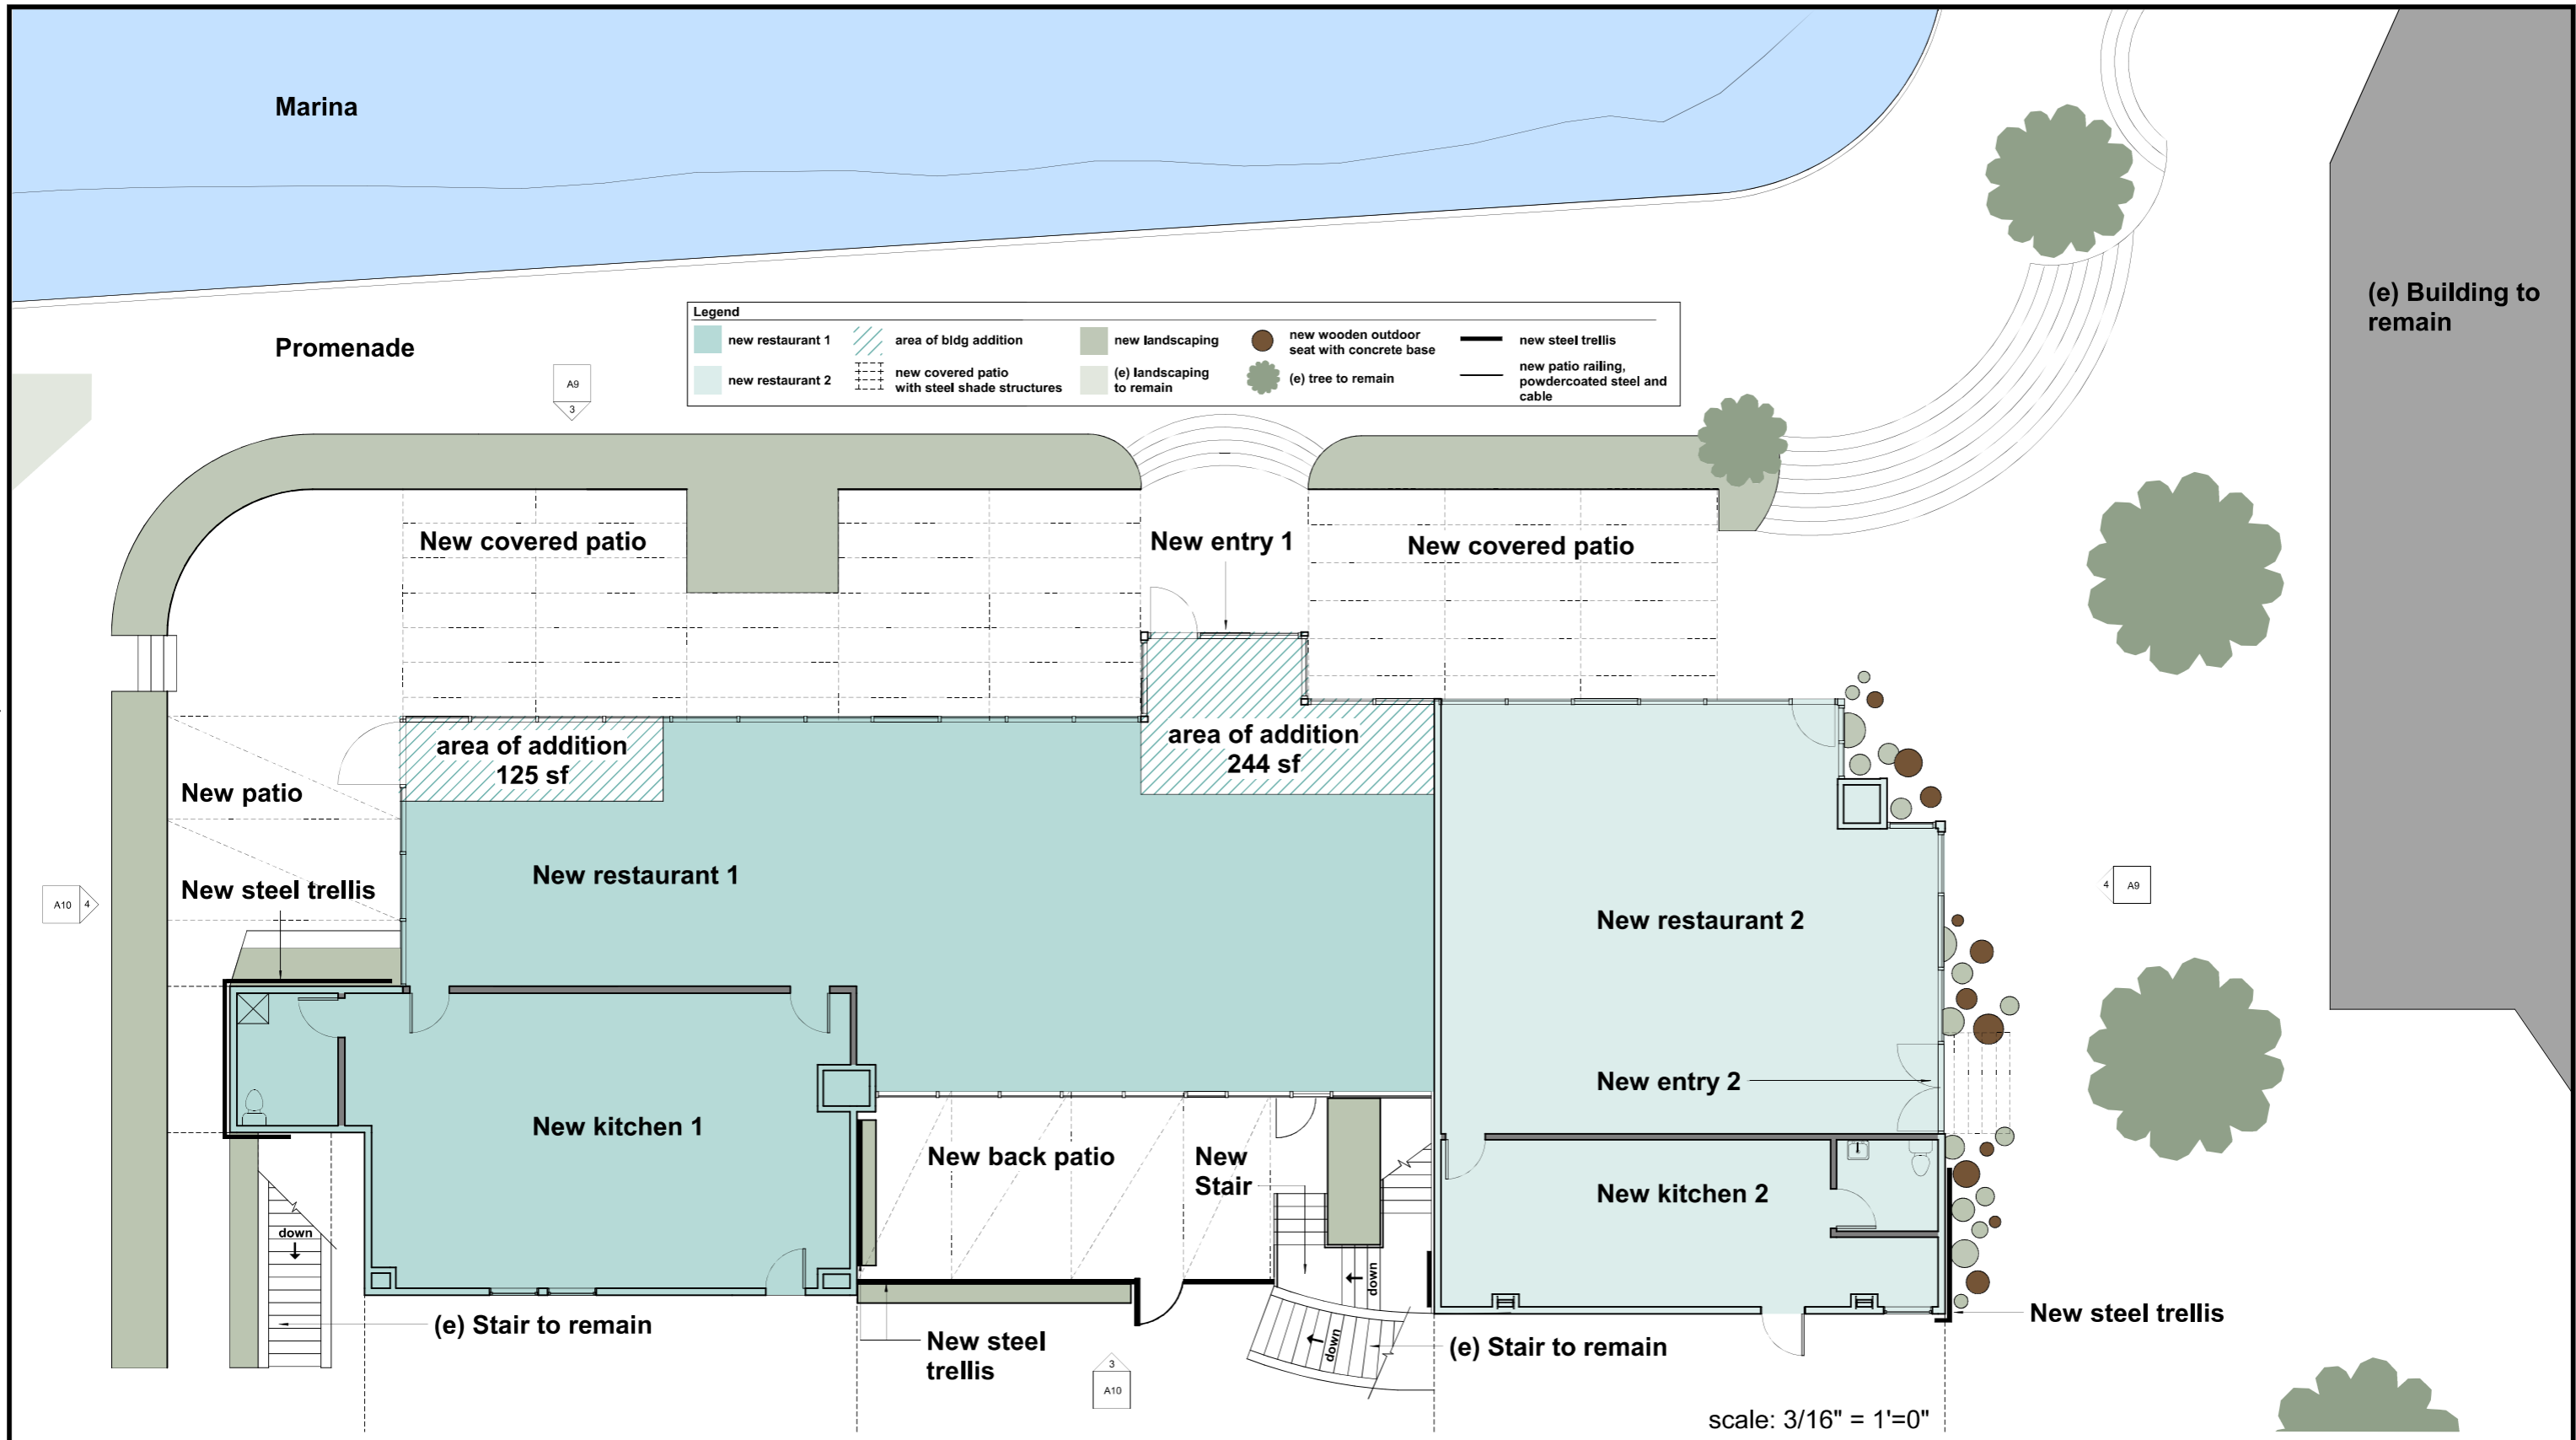

1575 Spinnaker Restaurants : Proposed First Story and Site Plans

Ventura Harbor Village

8.29.2024

RASMUSSEN & ASSOCIATES
 Architecture
 Planning
 Interiors

21 S. CALIFORNIA STREET
 VENTURA, CA 93001
 VOICE: (805) 648-1234
 FAX: (805) 648-4444